


COM. NO. 1528
SHEET NO. 2
SCALE 1/4"=1 FOOT
MAY, 1908.

AGRICULTURAL HIGH SCHOOL APPOMATTOX VIRGINIA.

CHARLES M. ROBINSON
SCHOOL ARCHITECT.
10TH & MAIN STS.
RICHMOND, VA.

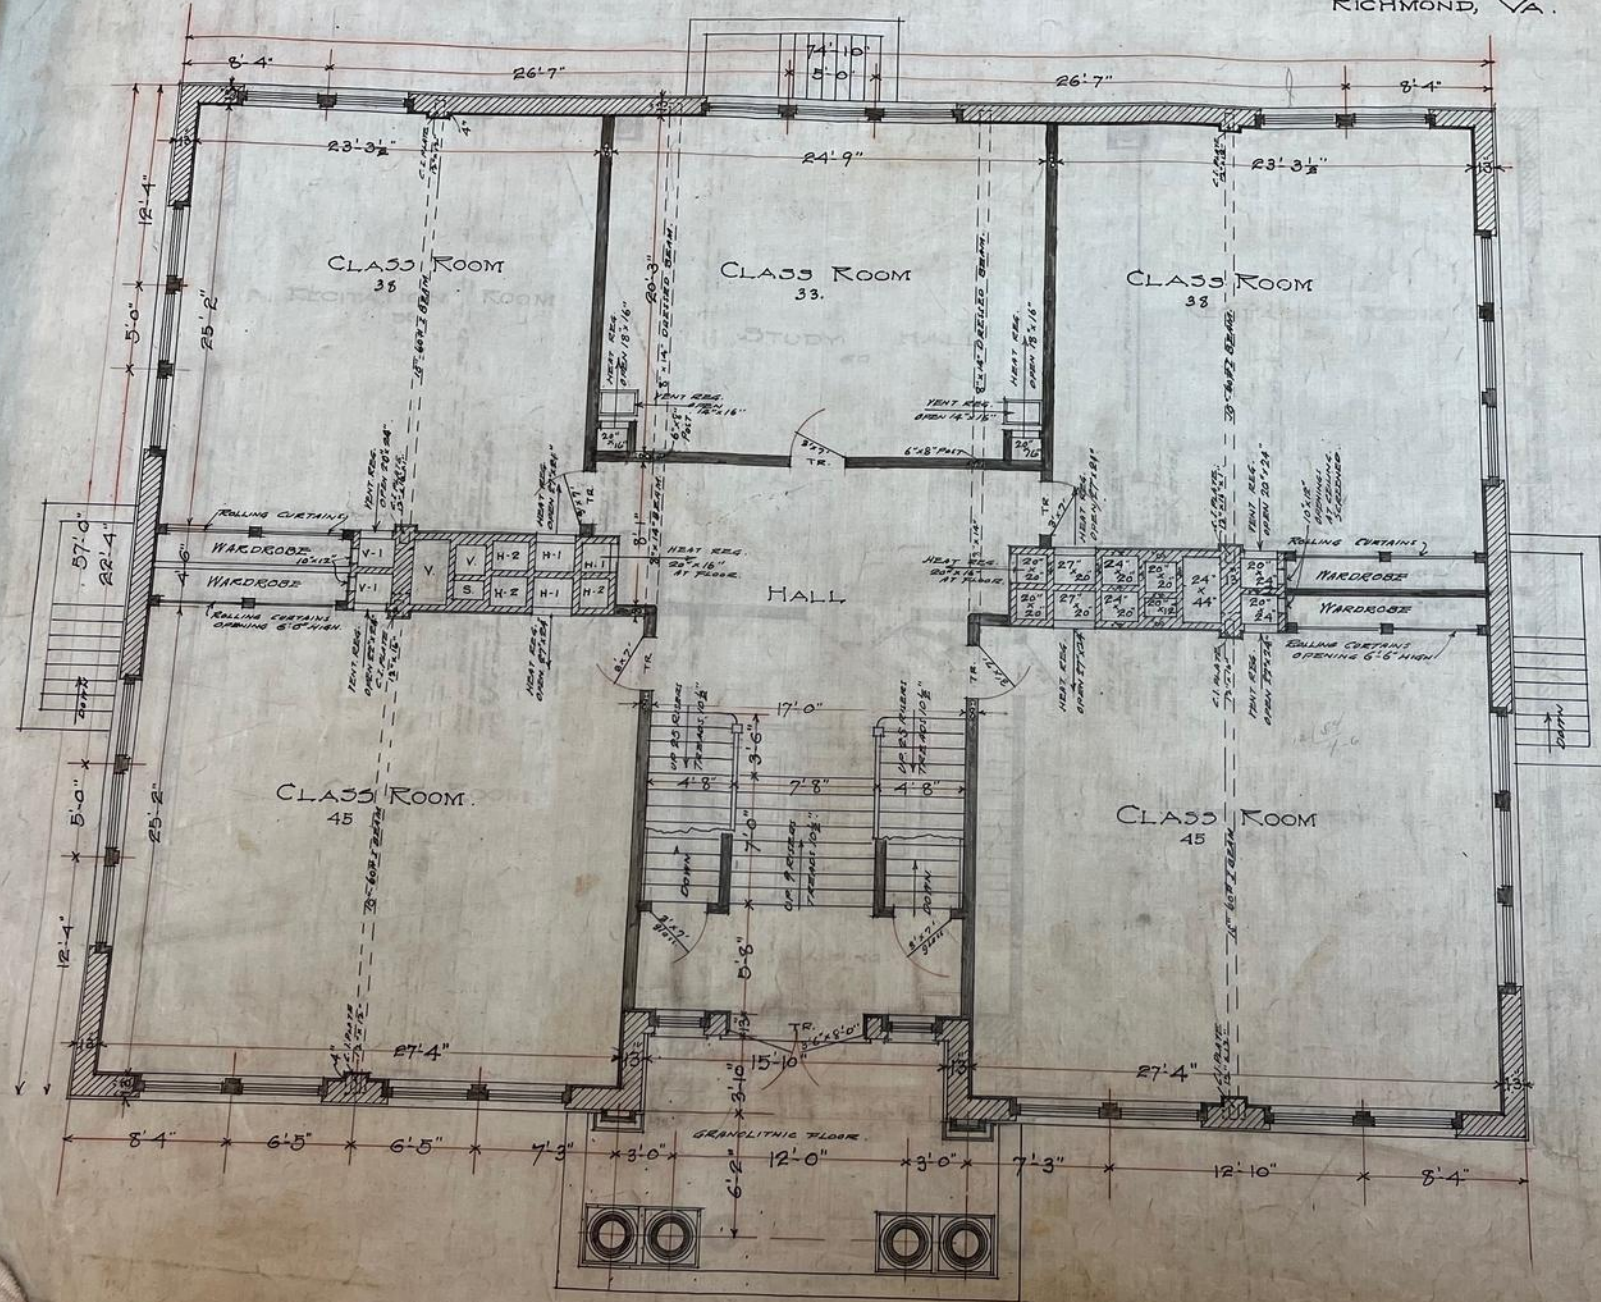

FIRST FLOOR PLAN.
SCALE 1/4"=1.0"