


83745

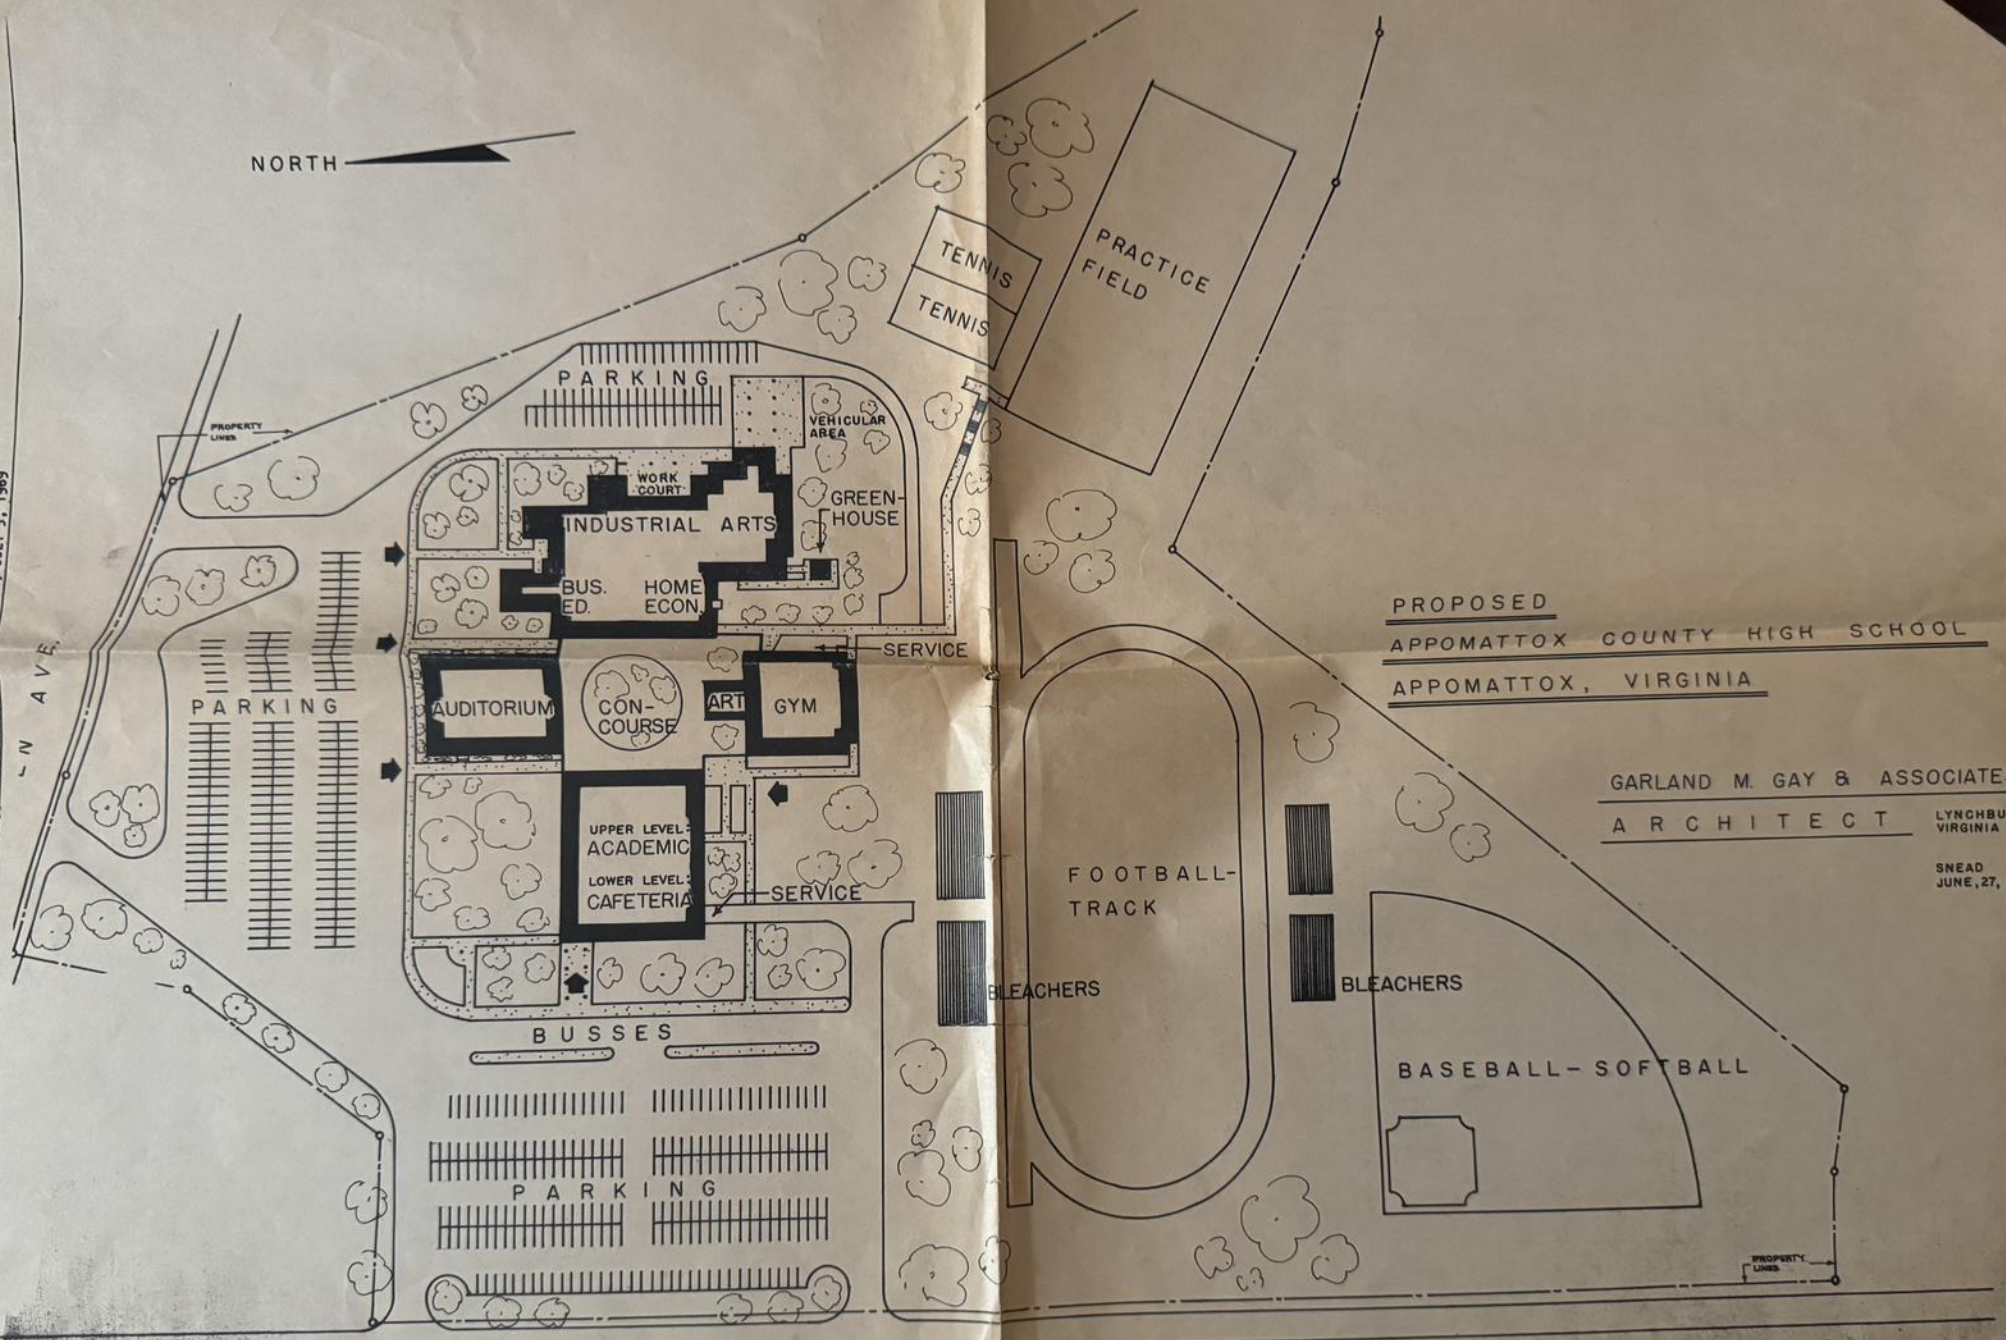

PROPOSED
APPOMATTOX COUNTY HIGH SCHOOL
APPOMATTOX, VIRGINIA

GARLAND M. GAY & ASSOCIATES
ARCHITECT LYNCHBURG, VIRGINIA

SNEAD
JUNE, 27, 1969

VA. ROUTE 727