


NORTH

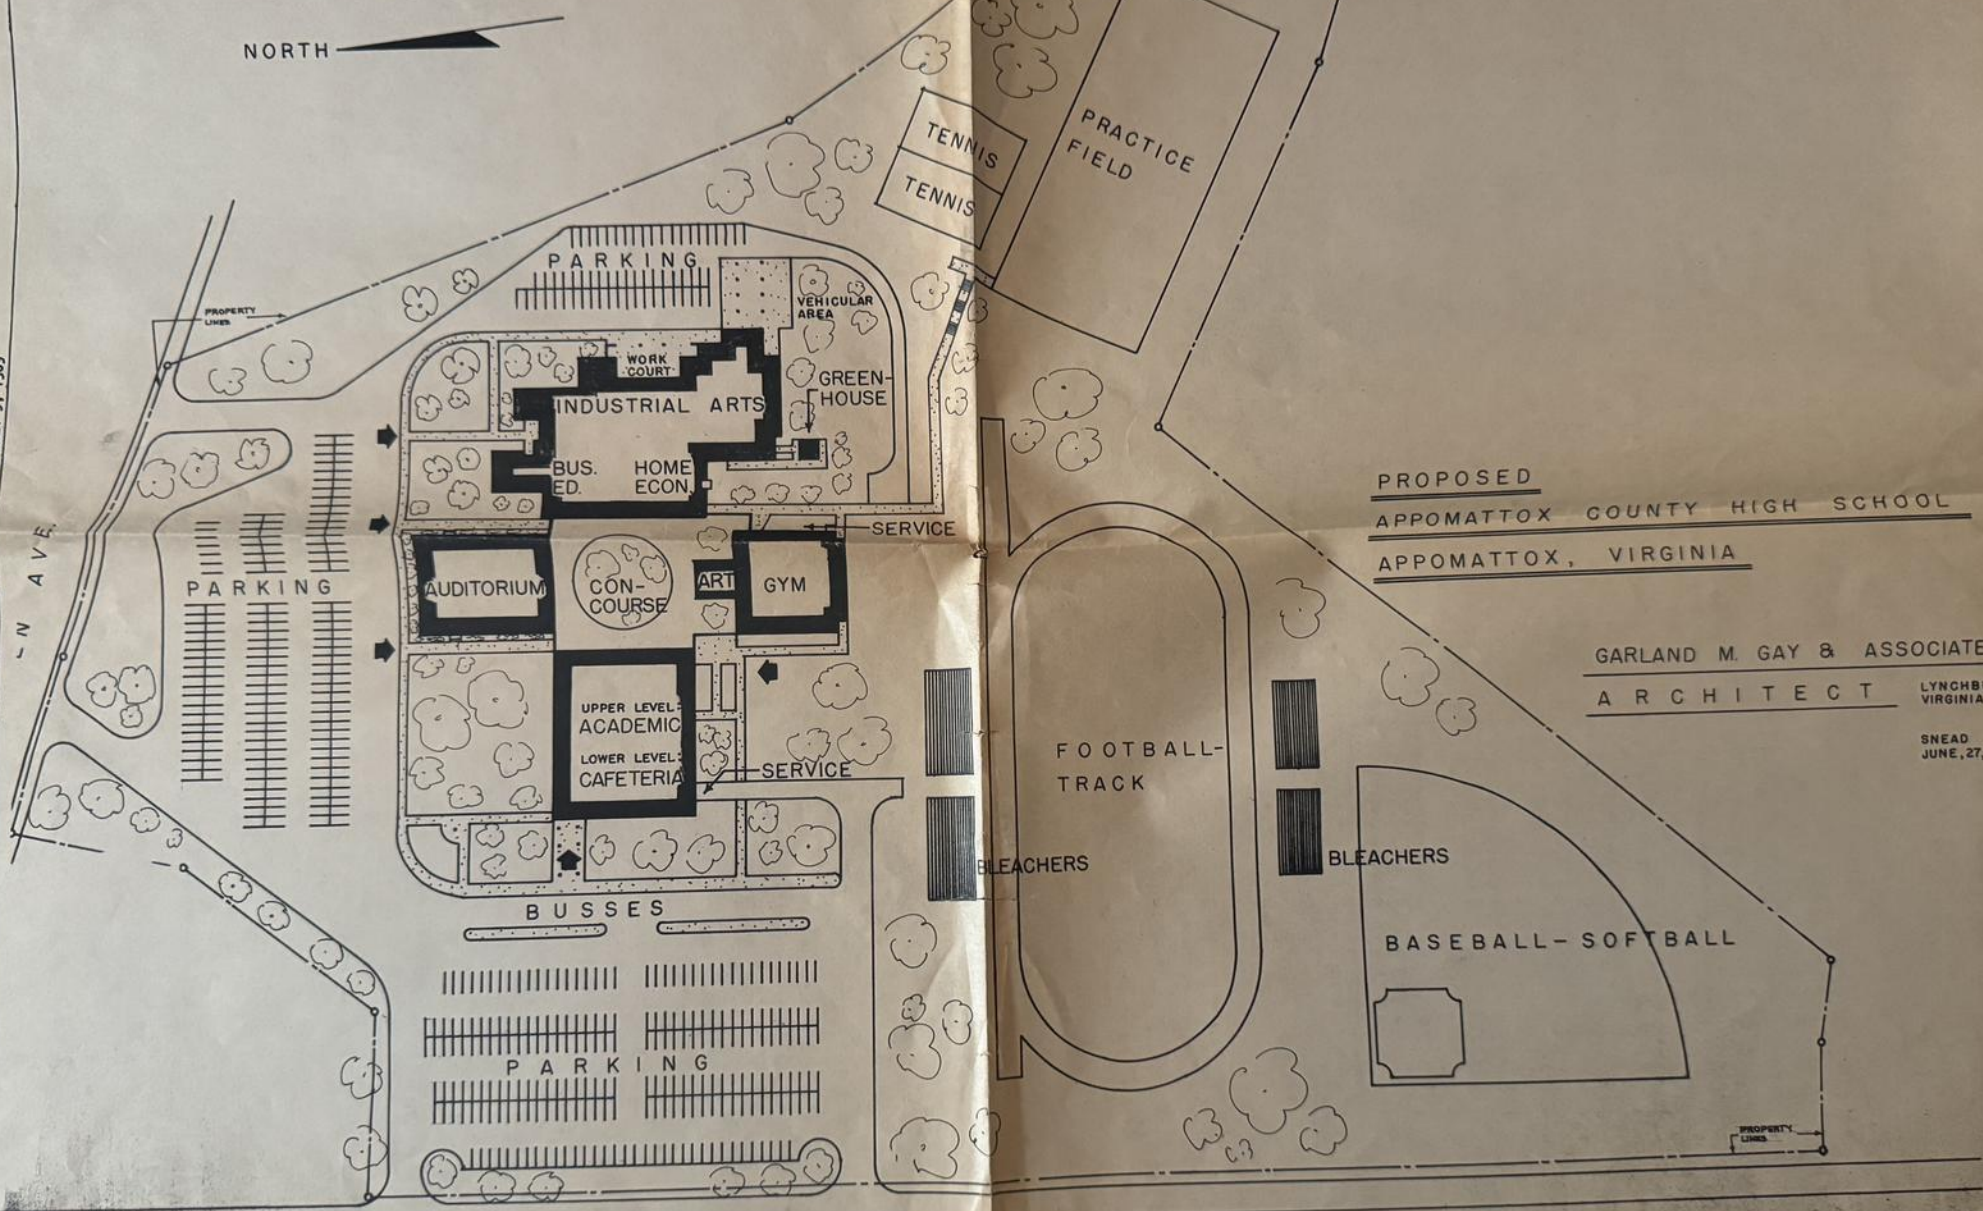

PROPOSED
APPOMATTOX COUNTY HIGH SCHOOL
APPOMATTOX, VIRGINIA

GARLAND M. GAY & ASSOCIATES
ARCHITECT
 LYNCHBURG,
 VIRGINIA

SNEAD
 JUNE, 27, 1969

VA. ROUTE 727