


3

43 3

VA... 501

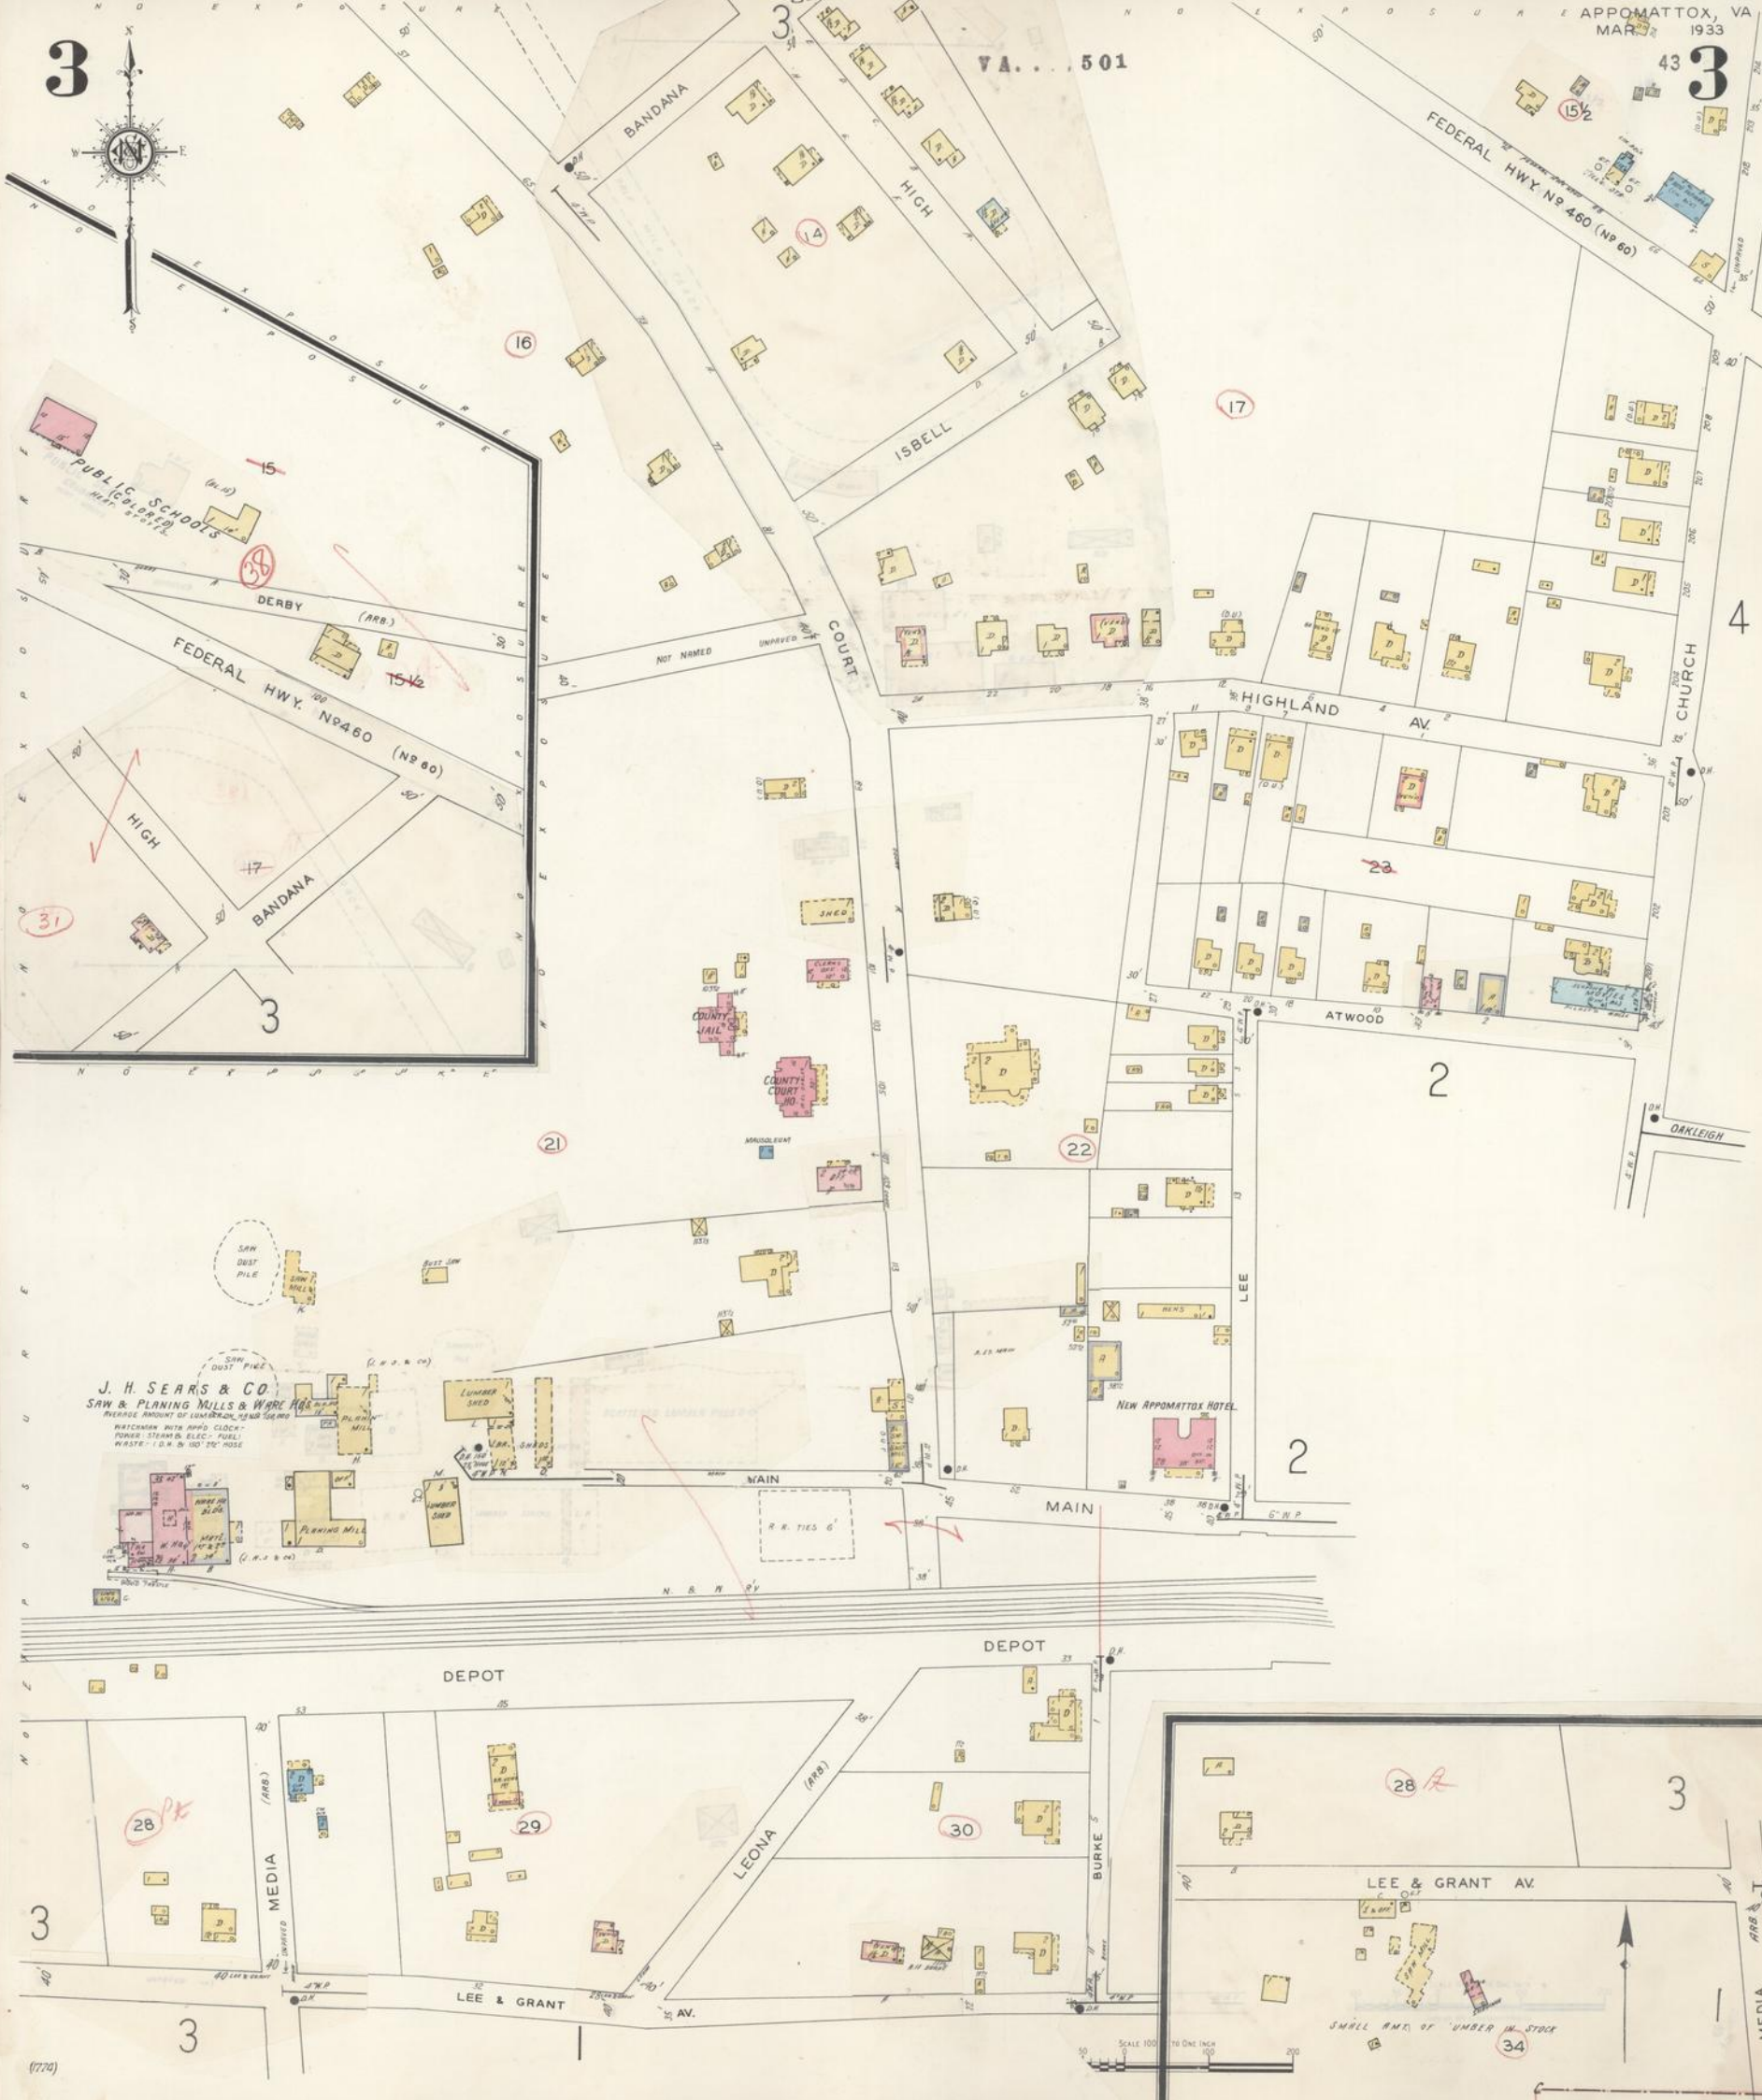

PUBLIC SCHOOLS
(No. 15)
HELP 15-15-15

FEDERAL HWY. NO. 460 (No. 60)
DERBY (ARB.)
HIGH
BANDANA

COURT
NOT NAMED UNPAVED

HIGHLAND AV.

ATWOOD

CHURCH

OAKLEIGH

J. H. SEARS & CO.
SAW & PLANING MILLS & WARE HOUSE
REVERSE END OF LEONORA ST. NO. 1000
WATCHMAN WITH HAND CLOCK
POWER - STEAM & ELEC - FUEL
WASTE - 1 D.W. & 100' 20" HOSE

PLANING MILL

LUMBER SHED

MAIN

MAIN

NEW APPOMATTOX HOTEL

DEPOT

DEPOT

MEDIA (ARB.)

LEONA (ARB.)

BURKE

LEE & GRANT AV.

LEE & GRANT AV.

MEDIA (ARB.)


SCALE 100' TO ONE INCH

SMALL AMT. OF 'UMBER M. STOCK

3

VA... 501

43 3

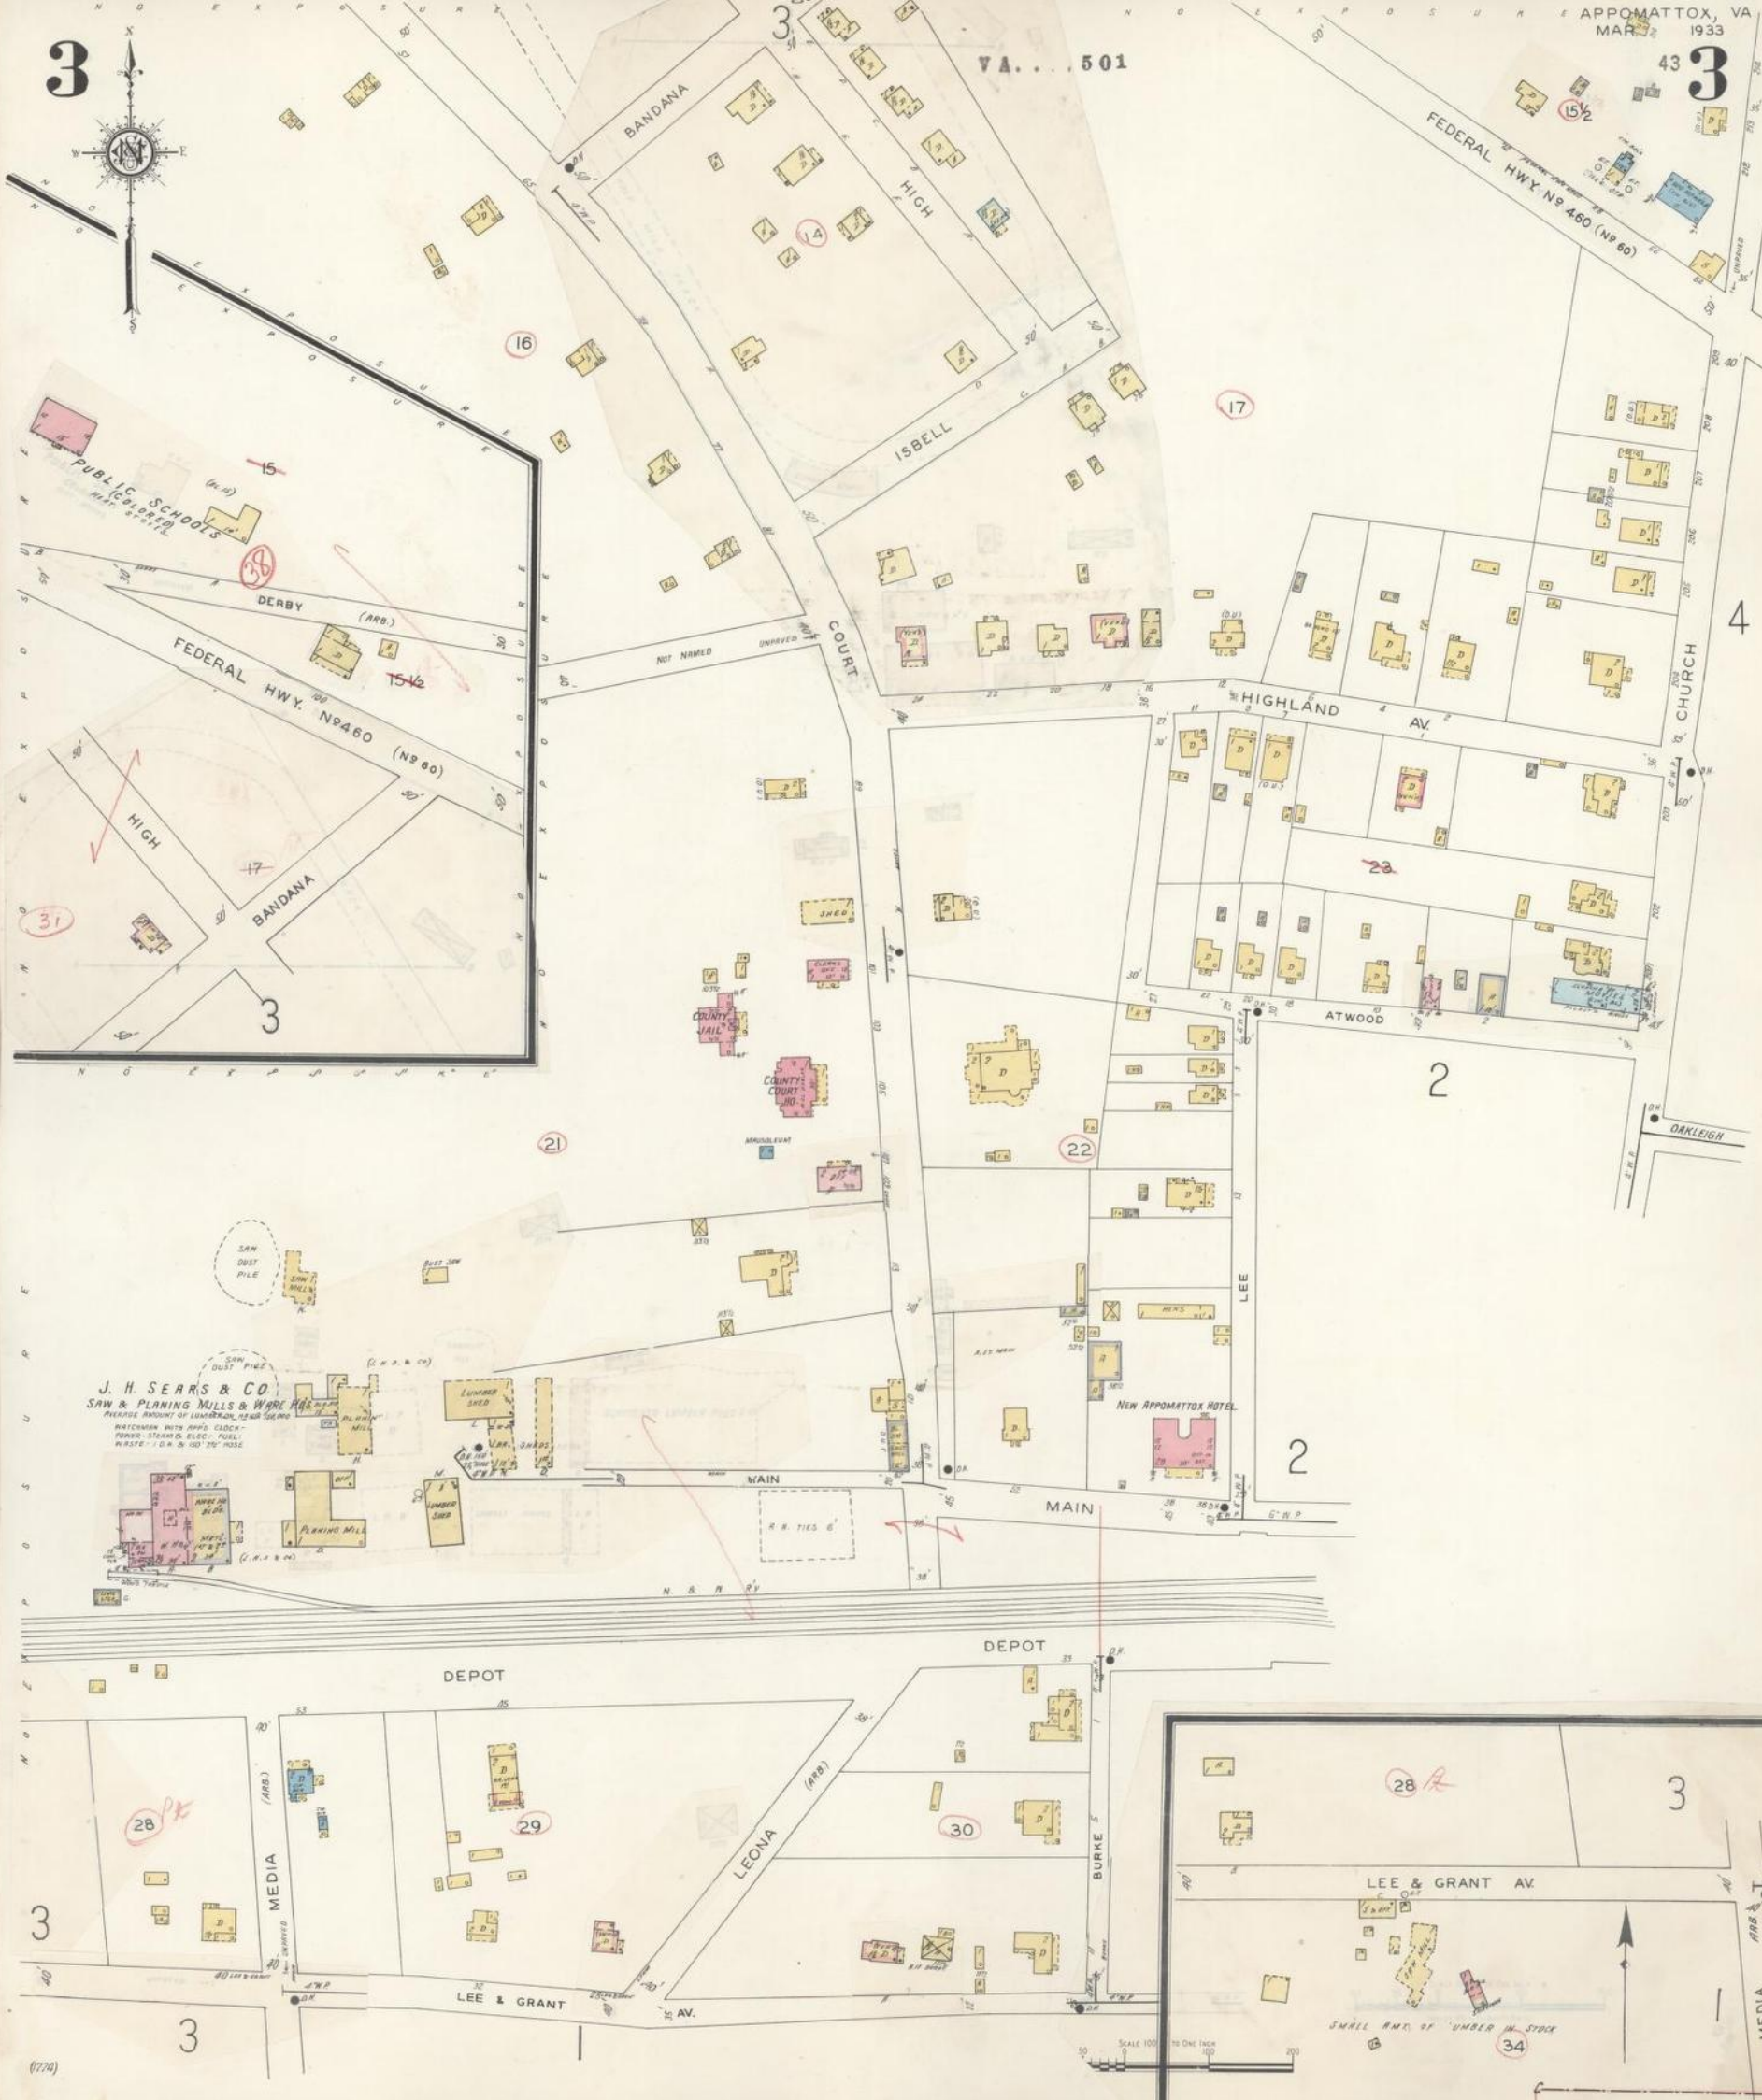

PUBLIC SCHOOLS
(H.S.)
MAR 1933

FEDERAL HWY. NO. 460 (NO. 60)

COUNTY JAIL
COUNTY COURT

NEW APPOMATTOX HOTEL

J. H. SEARS & CO.
SAW & PLANING MILLS & WARE HOUSE
REVERSE END OF LUMBER SHED, 120' X 50'
WATCHMAN BATH, AUTO, CLOSET
POND, STORM & ELEC. PILE
WASTE - 1 1/2' X 6" X 100' 2 1/2' HOSE

PLANING MILL
LUMBER SHED

DEPOT

DEPOT

LEE & GRANT AV

LEE & GRANT AV.

SCALE 1" = 100'