


COM. No. 1528
 SHEET No. 4.
 SCALE 1/4" = 1 FOOT.
 MAY, 1908.

AGRICULTURAL HIGH SCHOOL
 APPOMATTOX, VIRGINIA.

CHARLES M. ROBINSON,
 SCHOOL ARCHITECT,
 10TH & MAIN STS.,
 RICHMOND, VA.

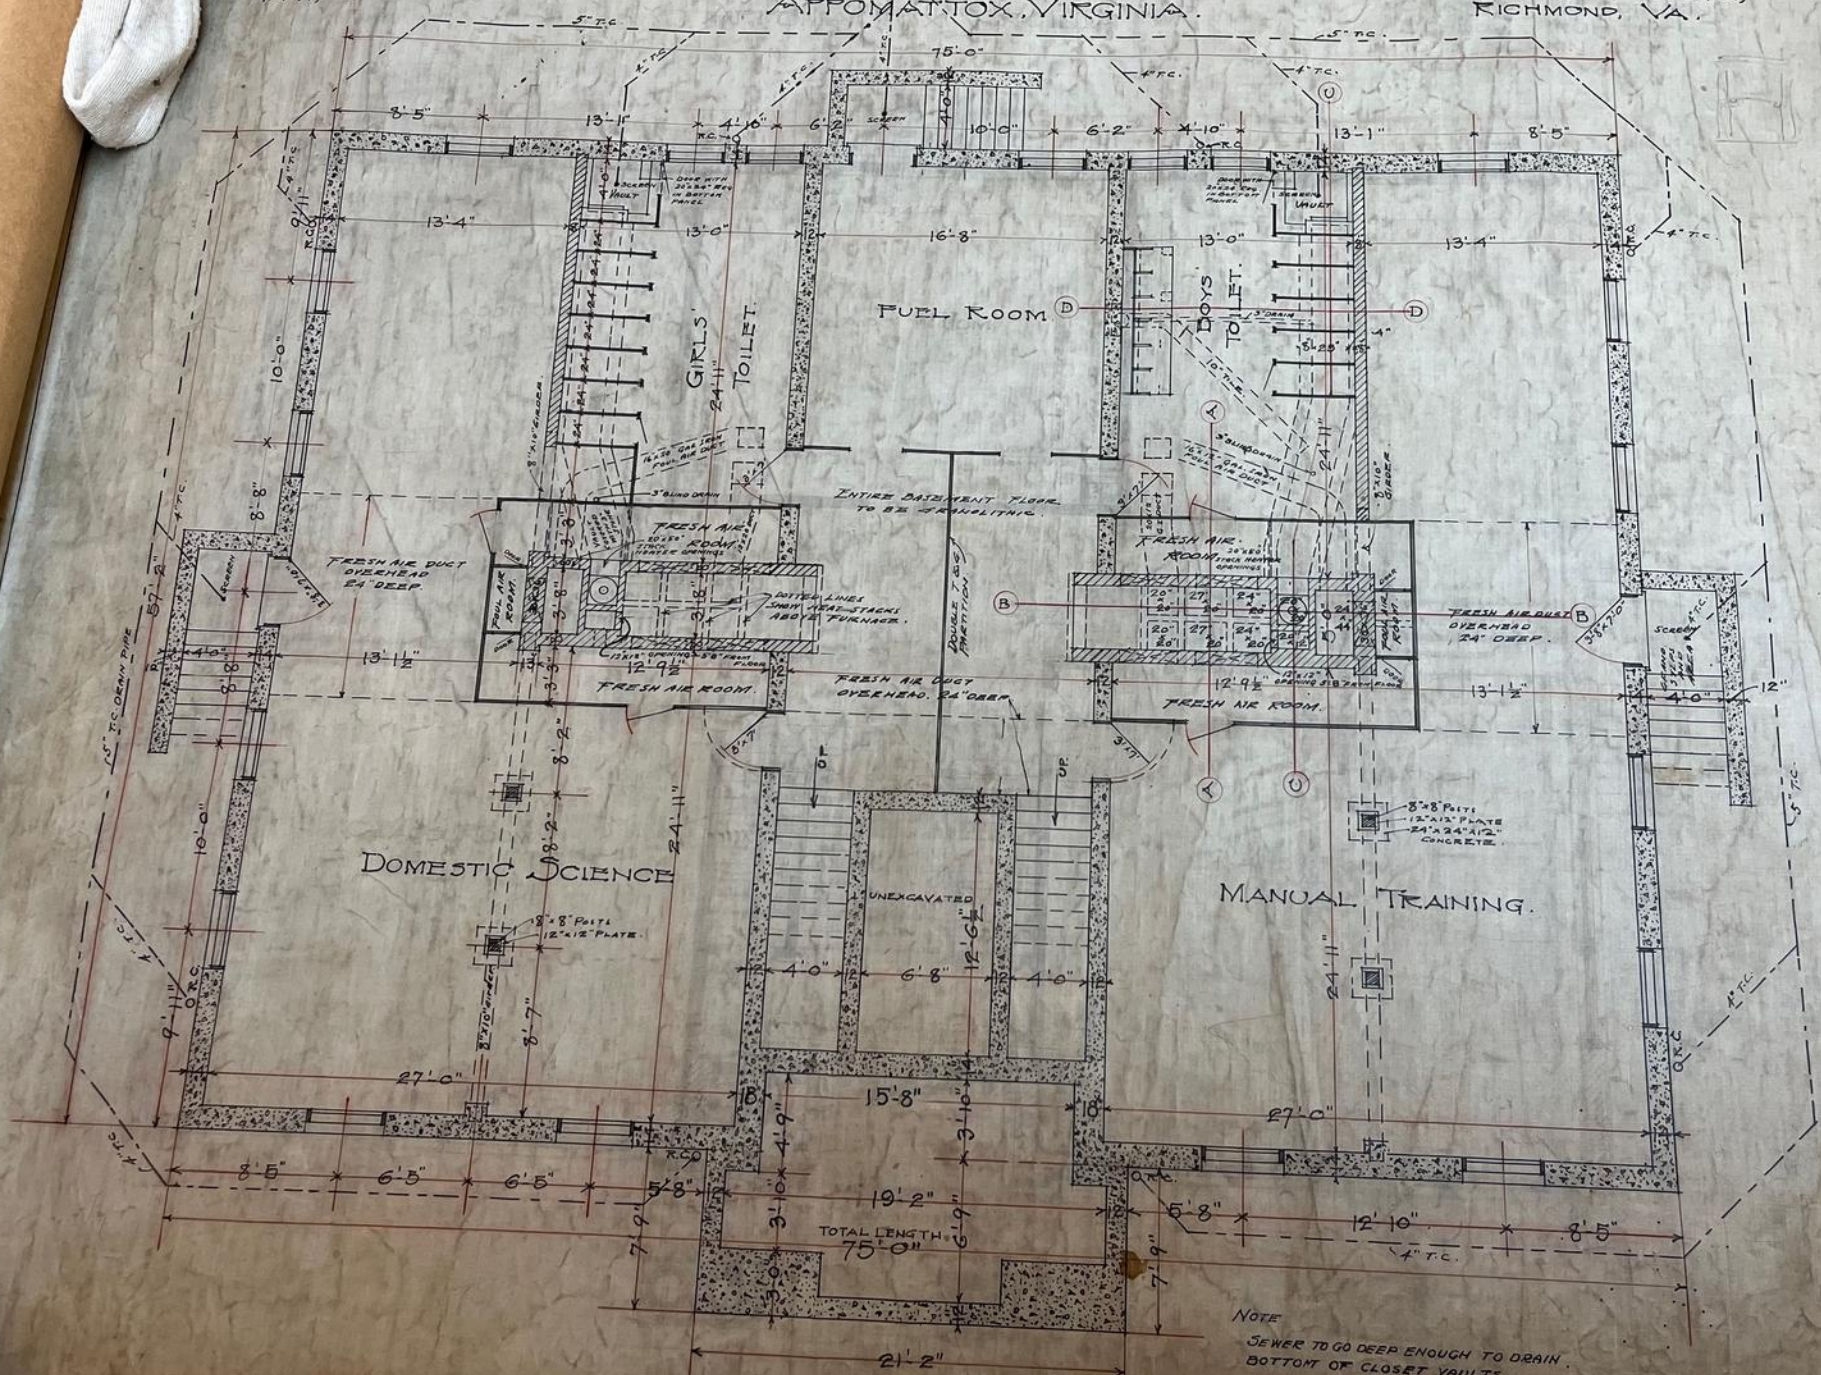

BASEMENT PLAN.

SCALE 1/4" = 1 FOOT.