


COM. NO. 1528  
 SHEET NO. 5  
 SCALE 1/4" = 1 FOOT  
 MAY, 1908

# AGRICULTURAL HIGH SCHOOL APPOMATTOX, VIRGINIA.



CHARLES M. ROBINSON  
 SCHOOL ARCHITECT,  
 10TH & MAIN STS.,  
 RICHMOND, VA.

COM. NO. 1528  
 SHEET NO. 5  
 SCALE 1/4" = 1 FOOT  
 MAY, 1908

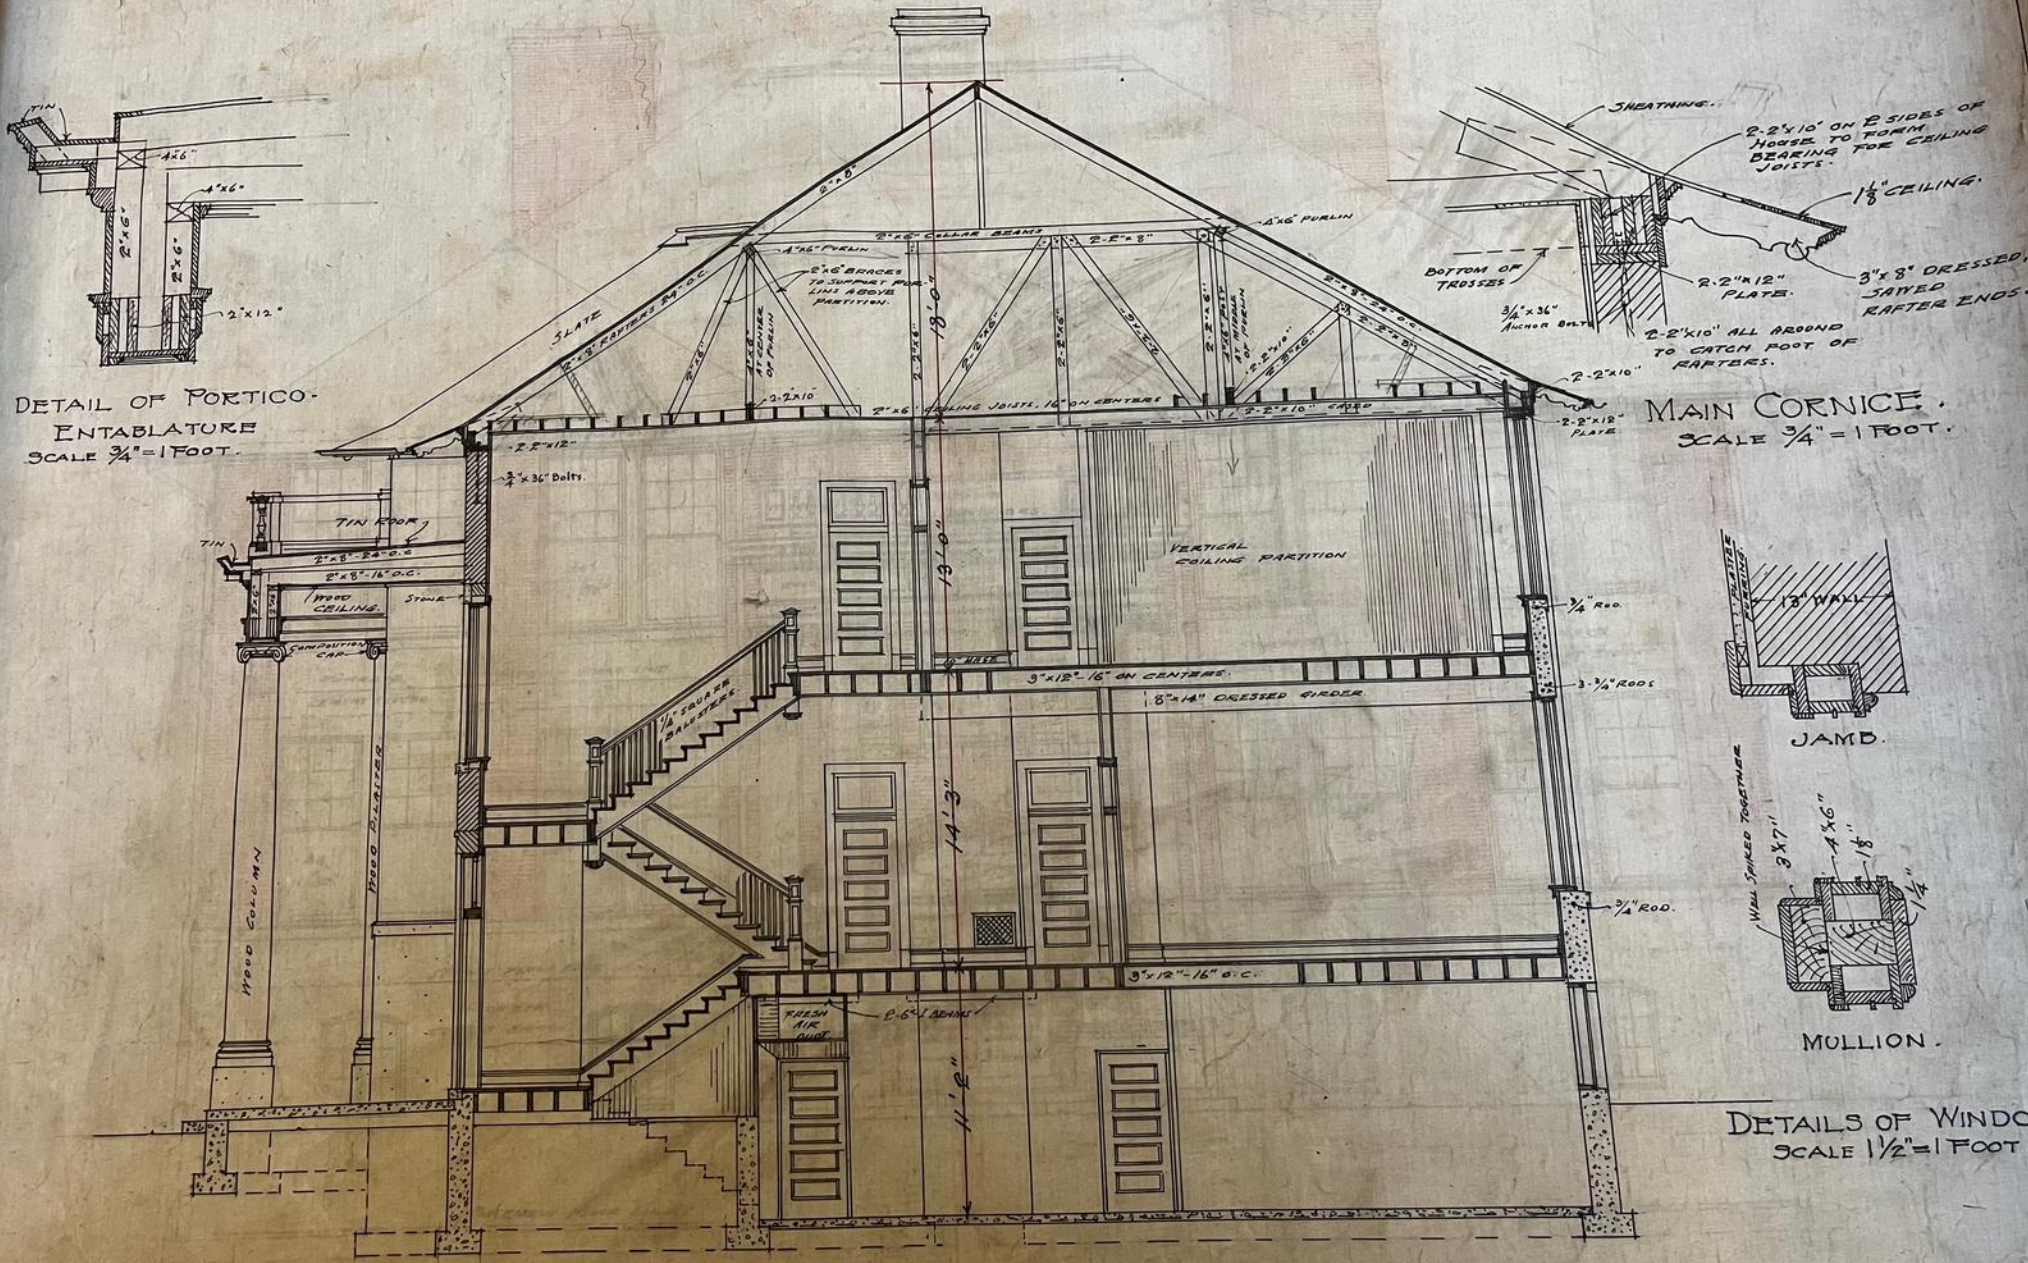

DETAIL OF PORTICO-  
 ENTABLATURE  
 SCALE 3/4" = 1 FOOT.

MAIN CORNICE  
 SCALE 3/4" = 1 FOOT.

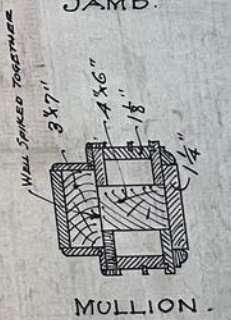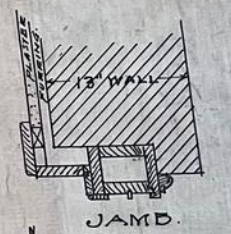

SECTION  
 SCALE 1/4" = 1 FOOT.